


MASTER PLAN BEREA INDUSTRIAL PARK EXPANSION


BEREA INDUSTRIAL DEVELOPMENT AUTHORITY

BEREA, MADISON COUNTY, KY

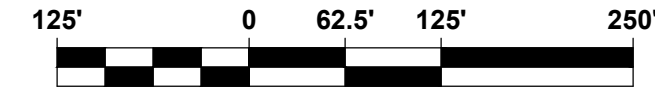

SCALE: 1" = 125'
GRAPHIC SCALE

DRAWING IS TO TRUE SCALE WHEN PAPER SIZE = 24"x36"

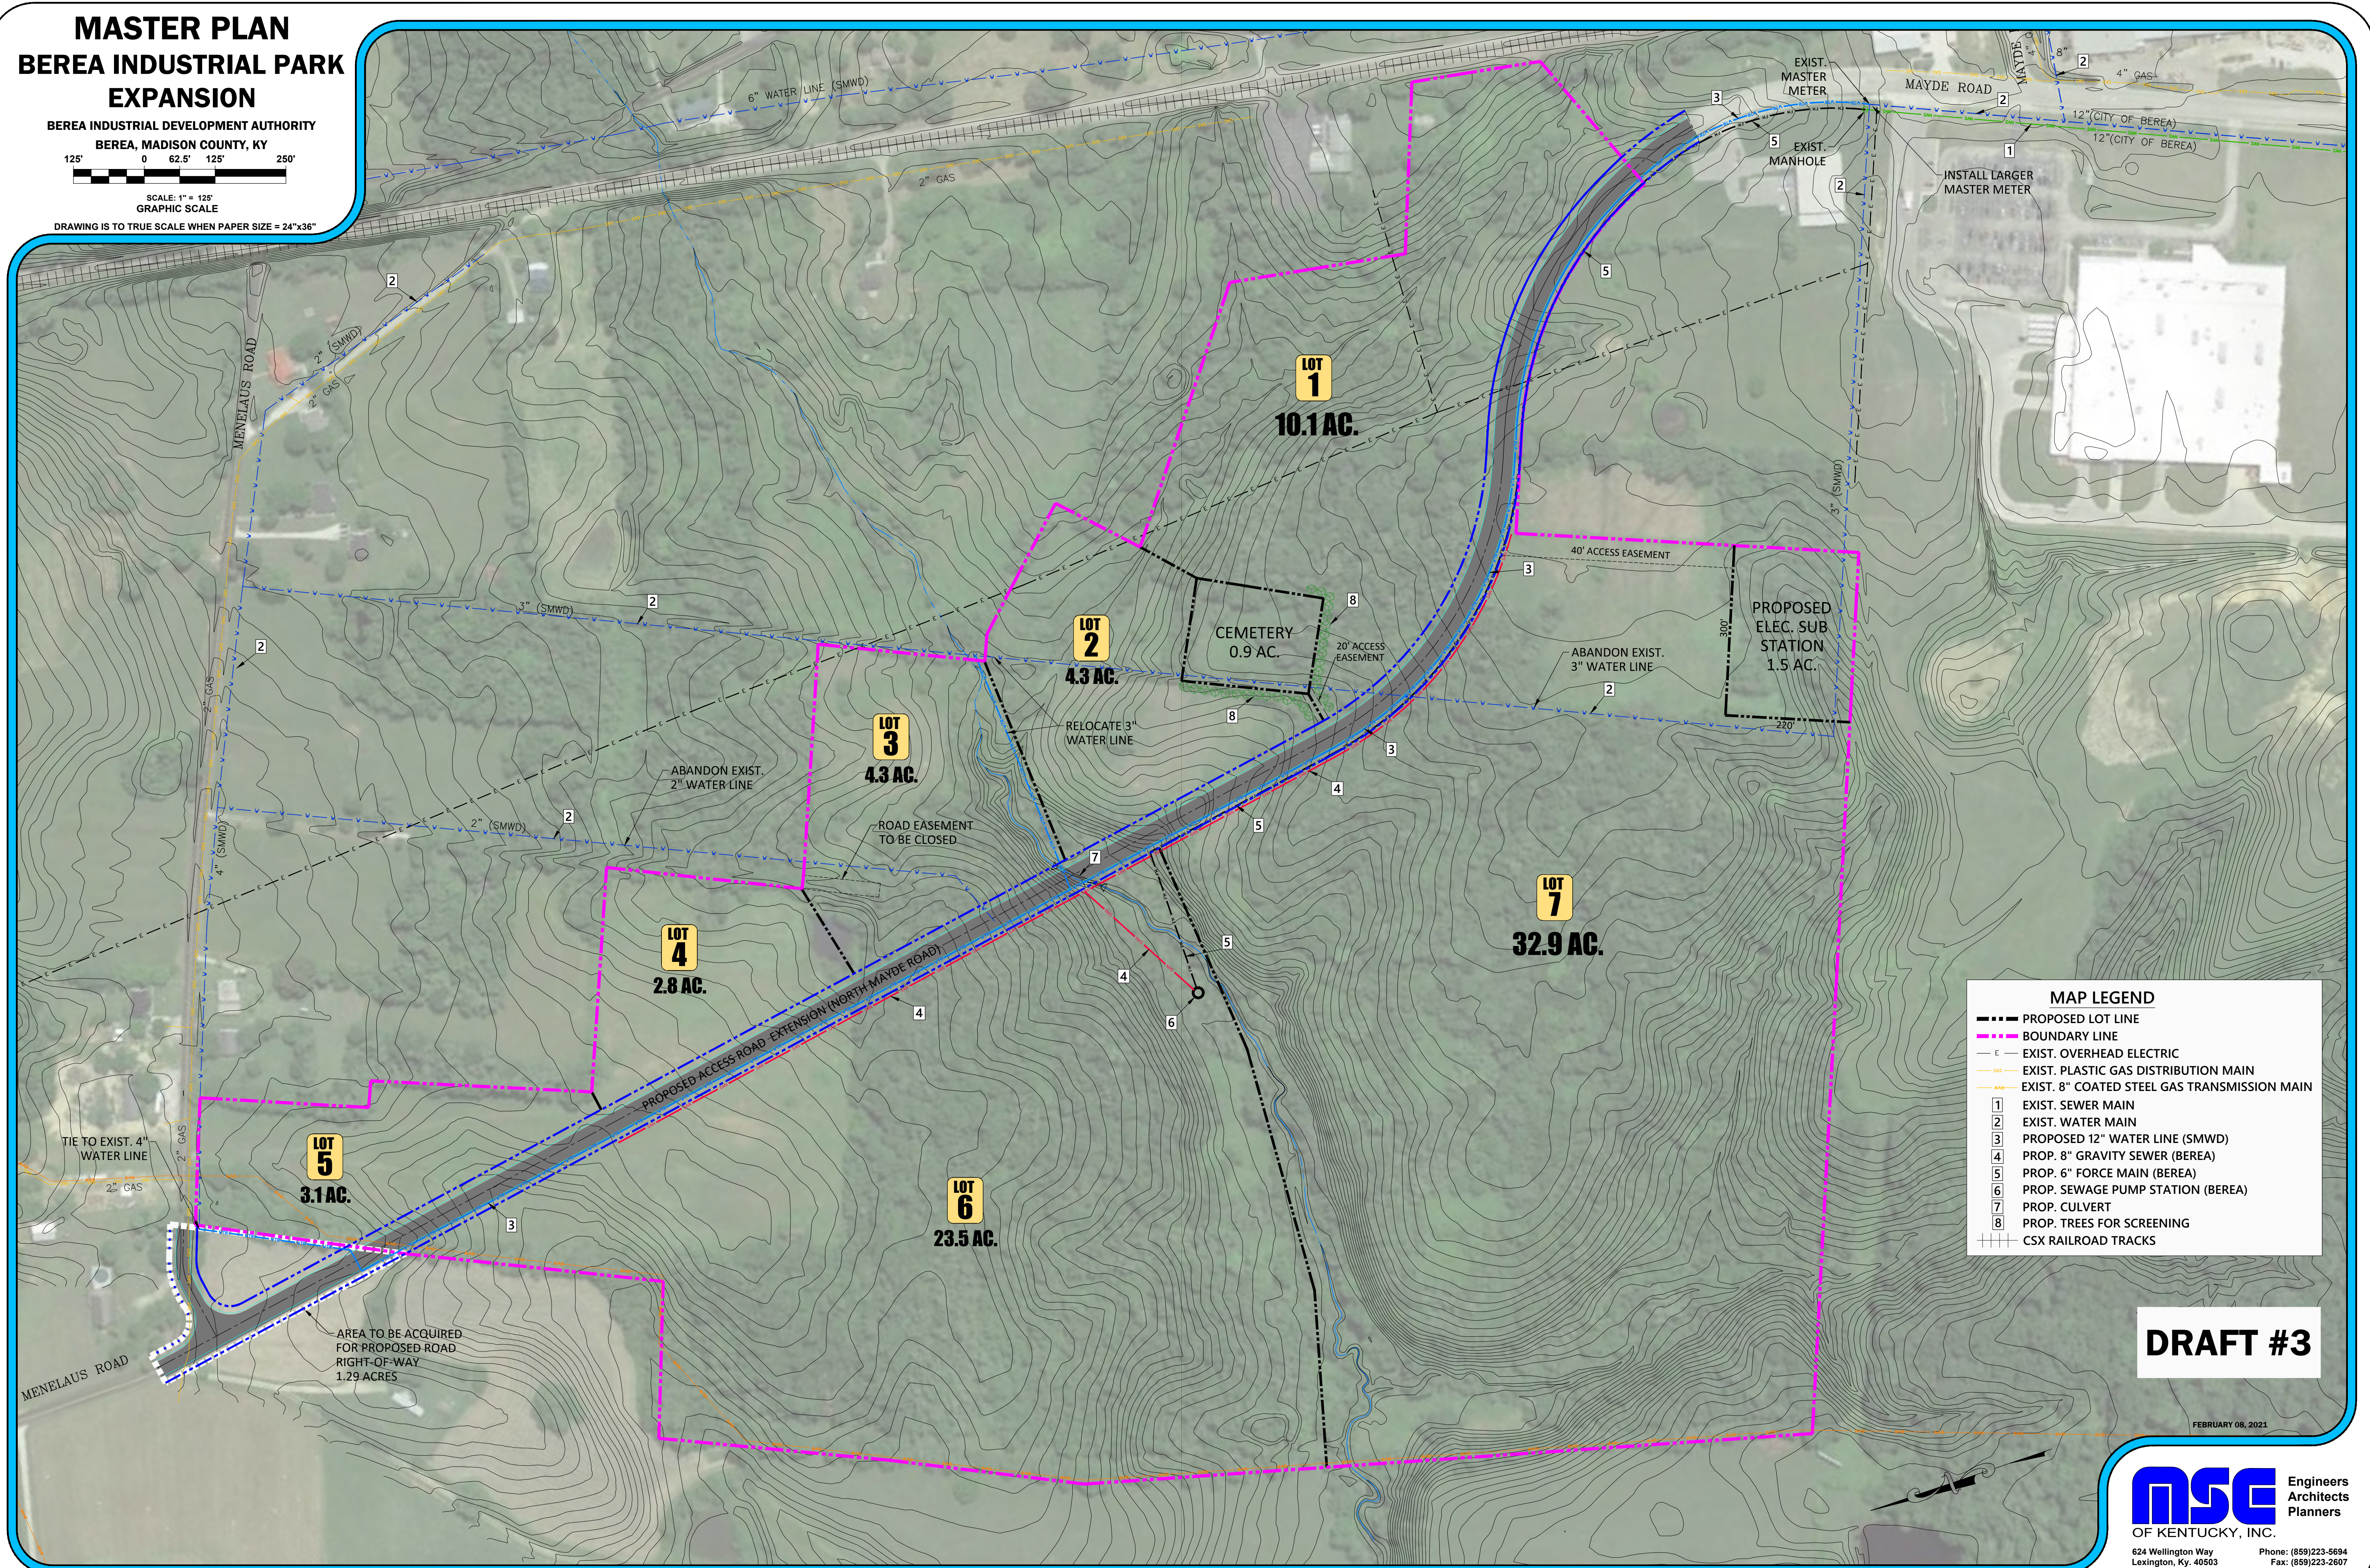

MAP LEGEND	
	PROPOSED LOT LINE
	BOUNDARY LINE
	EXIST. OVERHEAD ELECTRIC
	EXIST. PLASTIC GAS DISTRIBUTION MAIN
	EXIST. 8" COATED STEEL GAS TRANSMISSION MAIN
	EXIST. SEWER MAIN
	EXIST. WATER MAIN
	PROPOSED 12" WATER LINE (SMWD)
	PROP. 8" GRAVITY SEWER (BEREA)
	PROP. 6" FORCE MAIN (BEREA)
	PROP. SEWAGE PUMP STATION (BEREA)
	PROP. CULVERT
	PROP. TREES FOR SCREENING
	CSX RAILROAD TRACKS

DRAFT #3

FEBRUARY 08, 2021

nsc Engineers
Architects
Planners
OF KENTUCKY, INC.
624 Wellington Way
Lexington, Ky. 40503
www.nselex.com
Phone: (859)223-5694
Fax: (859)223-2607

Drawn by: J.W